


**Figure A1
Proposed Seabrook Sector Gate Location and Placement**

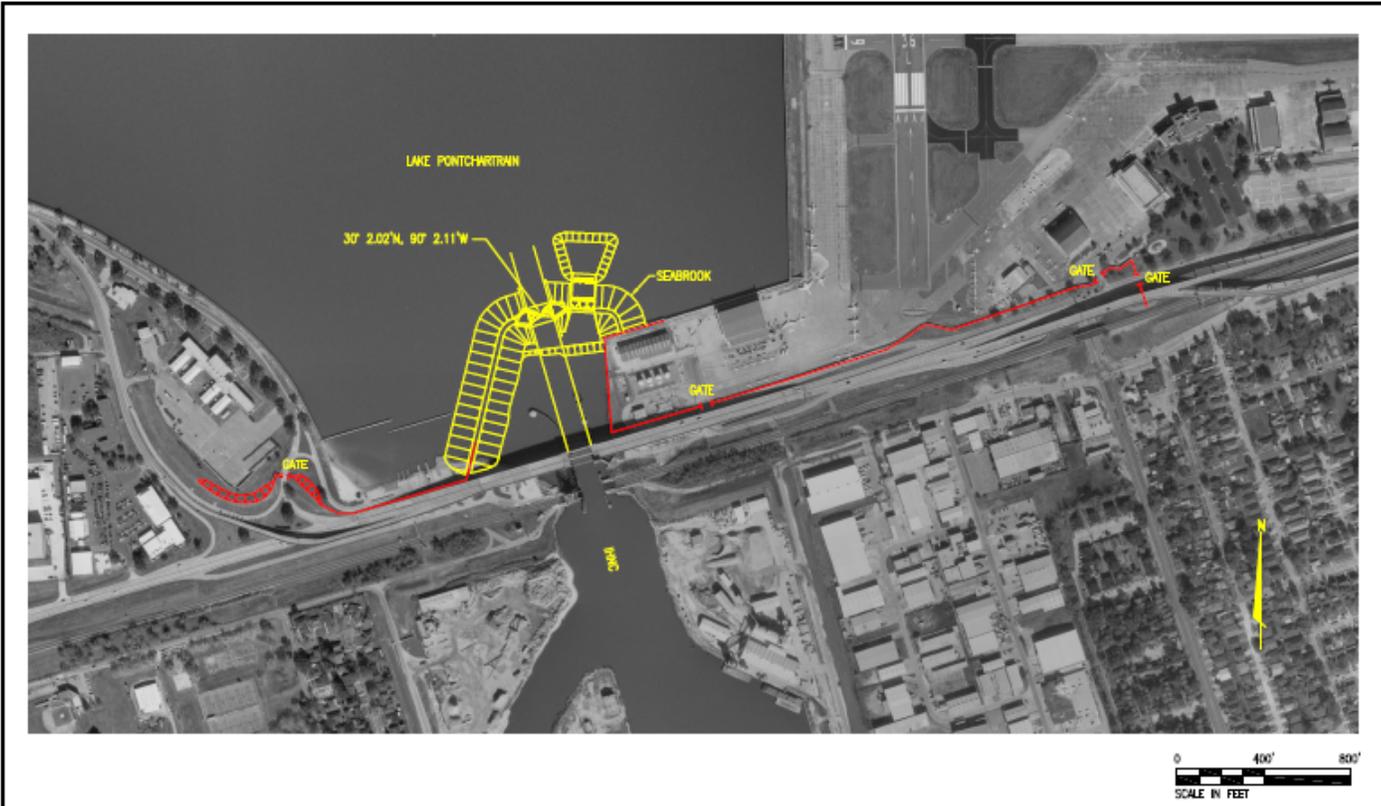

	U.S. ARMY CORPS OF ENGINEERS FHIC FLOOD GATE ALTERNATIVE STUDY	DATE 9/25/2008	PROJECT NUMBER 6-14723	SHEET NUMBER 5
		BAGELINE ALT. 1 SEABROOK FLOOD GATE LIMITS OF LEVEE & FLOODWALL MODIFICATION	SCALE AS SHOWN PROJECT NUMBER LA002701 0001	SHEET NUMBER 5

Figure A2 Proposed Seabrook Sector Gate Location Site Map

★ Latitude: 30° 2 Min. 2 Sec.
Longitude: -90° 2 Min. 11 Sec.


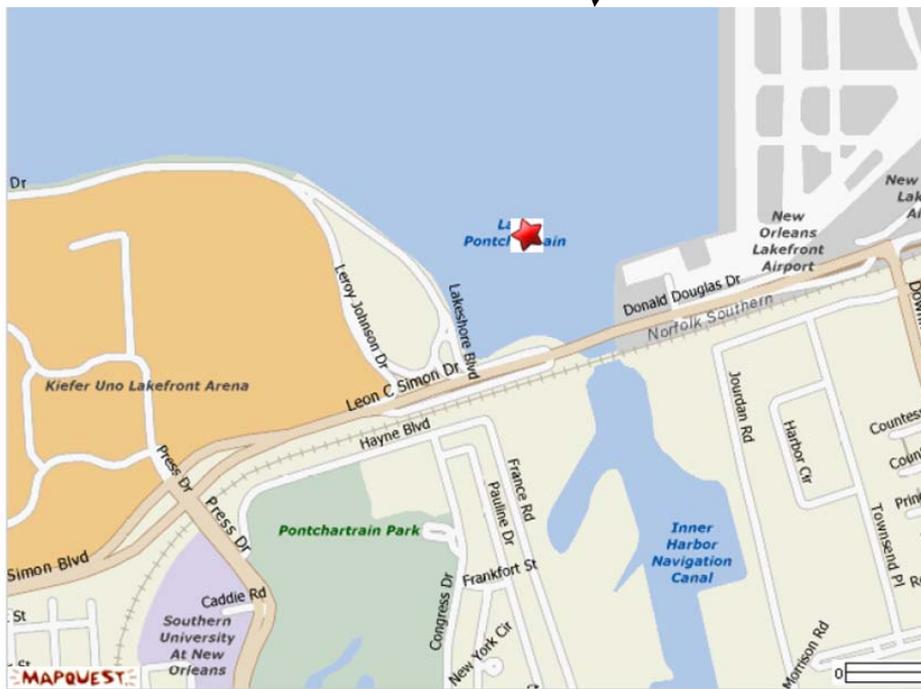


Figure A3
Proposed Seabrook Sector Gate Location Site Map



Figure A4
Aerial Photograph of the Proposed Seabrook Sector Gate Location

USGS New Orleans, Louisiana, United States 24 Jan 1998

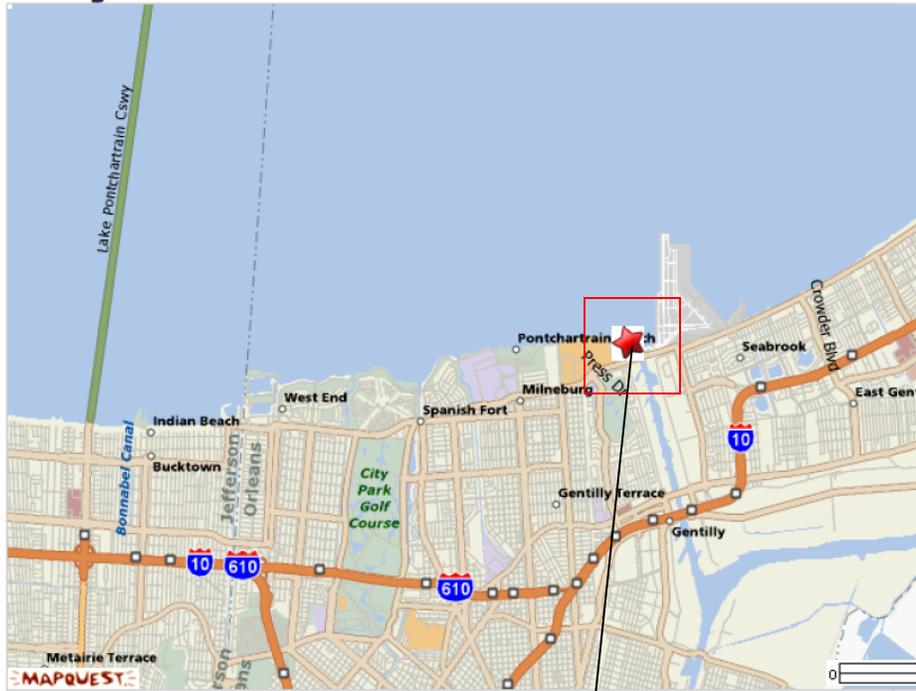

0 0.5Km

0 0.25Mi