


SECTION (A)

- NOTES:
1. IT IS ASSUME EL. -12.0 IS REQUIRED FOR FLOTATION CHANNEL
 2. THE FURTHER AWAY FROM THE SHORE THE DEEPER THE LAKE BOTTOM IS, THEREFORE, THE LESS DREDGING REQUIRED.
 3. FOR ENVIROMENTAL CLEARANCES, CLEAR AN ADDITIONAL 100' BECAUSE MORE LAKE WILL BE DISTURBED THAN JUST THE CHANNEL BEIG DUG.

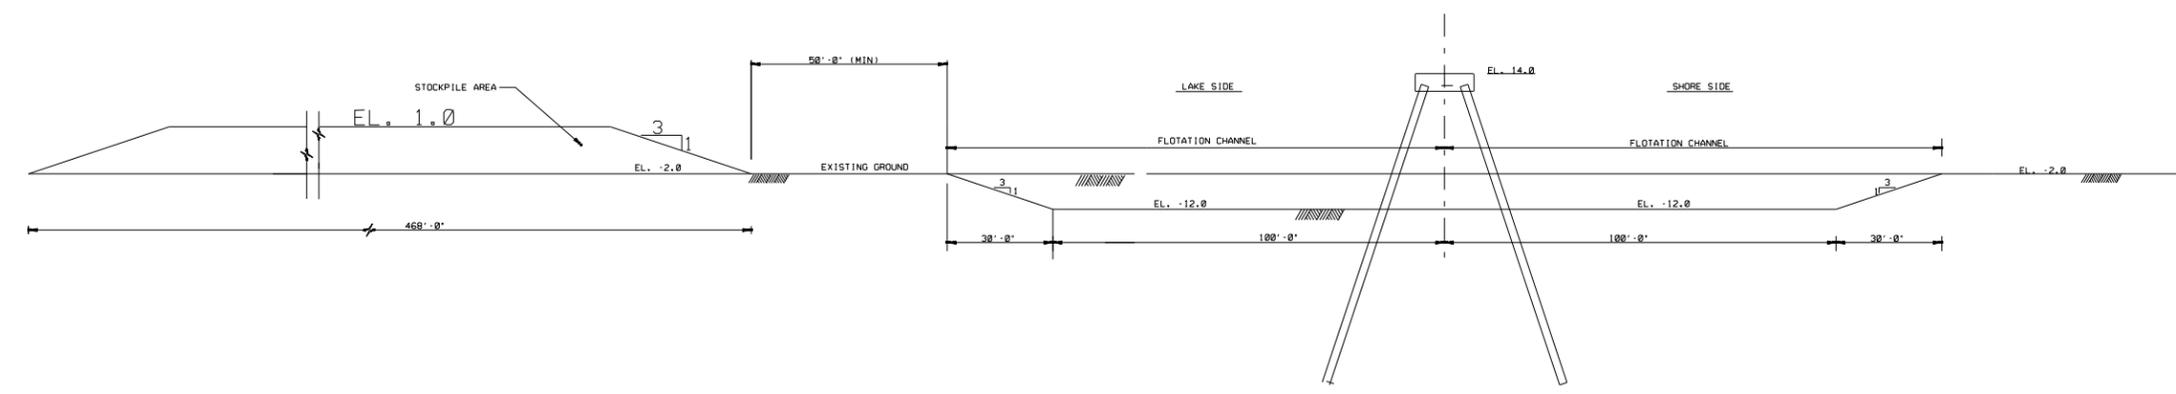

1. THE REASON I DIDN'T GO THE ADDITIONAL 100 AS SHOWN IN THE TEMPOARY FLOTATION CHANNEL AREA, WAS I AM SO CLOSE TO THE SHORE LINE

SECTION (B)